


# DEROCHE

## Legend

- Water System Service Area
- Hydrants
- Pumphouse
- Reservoirs
- Water Mains
- Roads
- Streams
- Waterbodies
- First Nation Reserves
- Private Property
- Jurisdictions

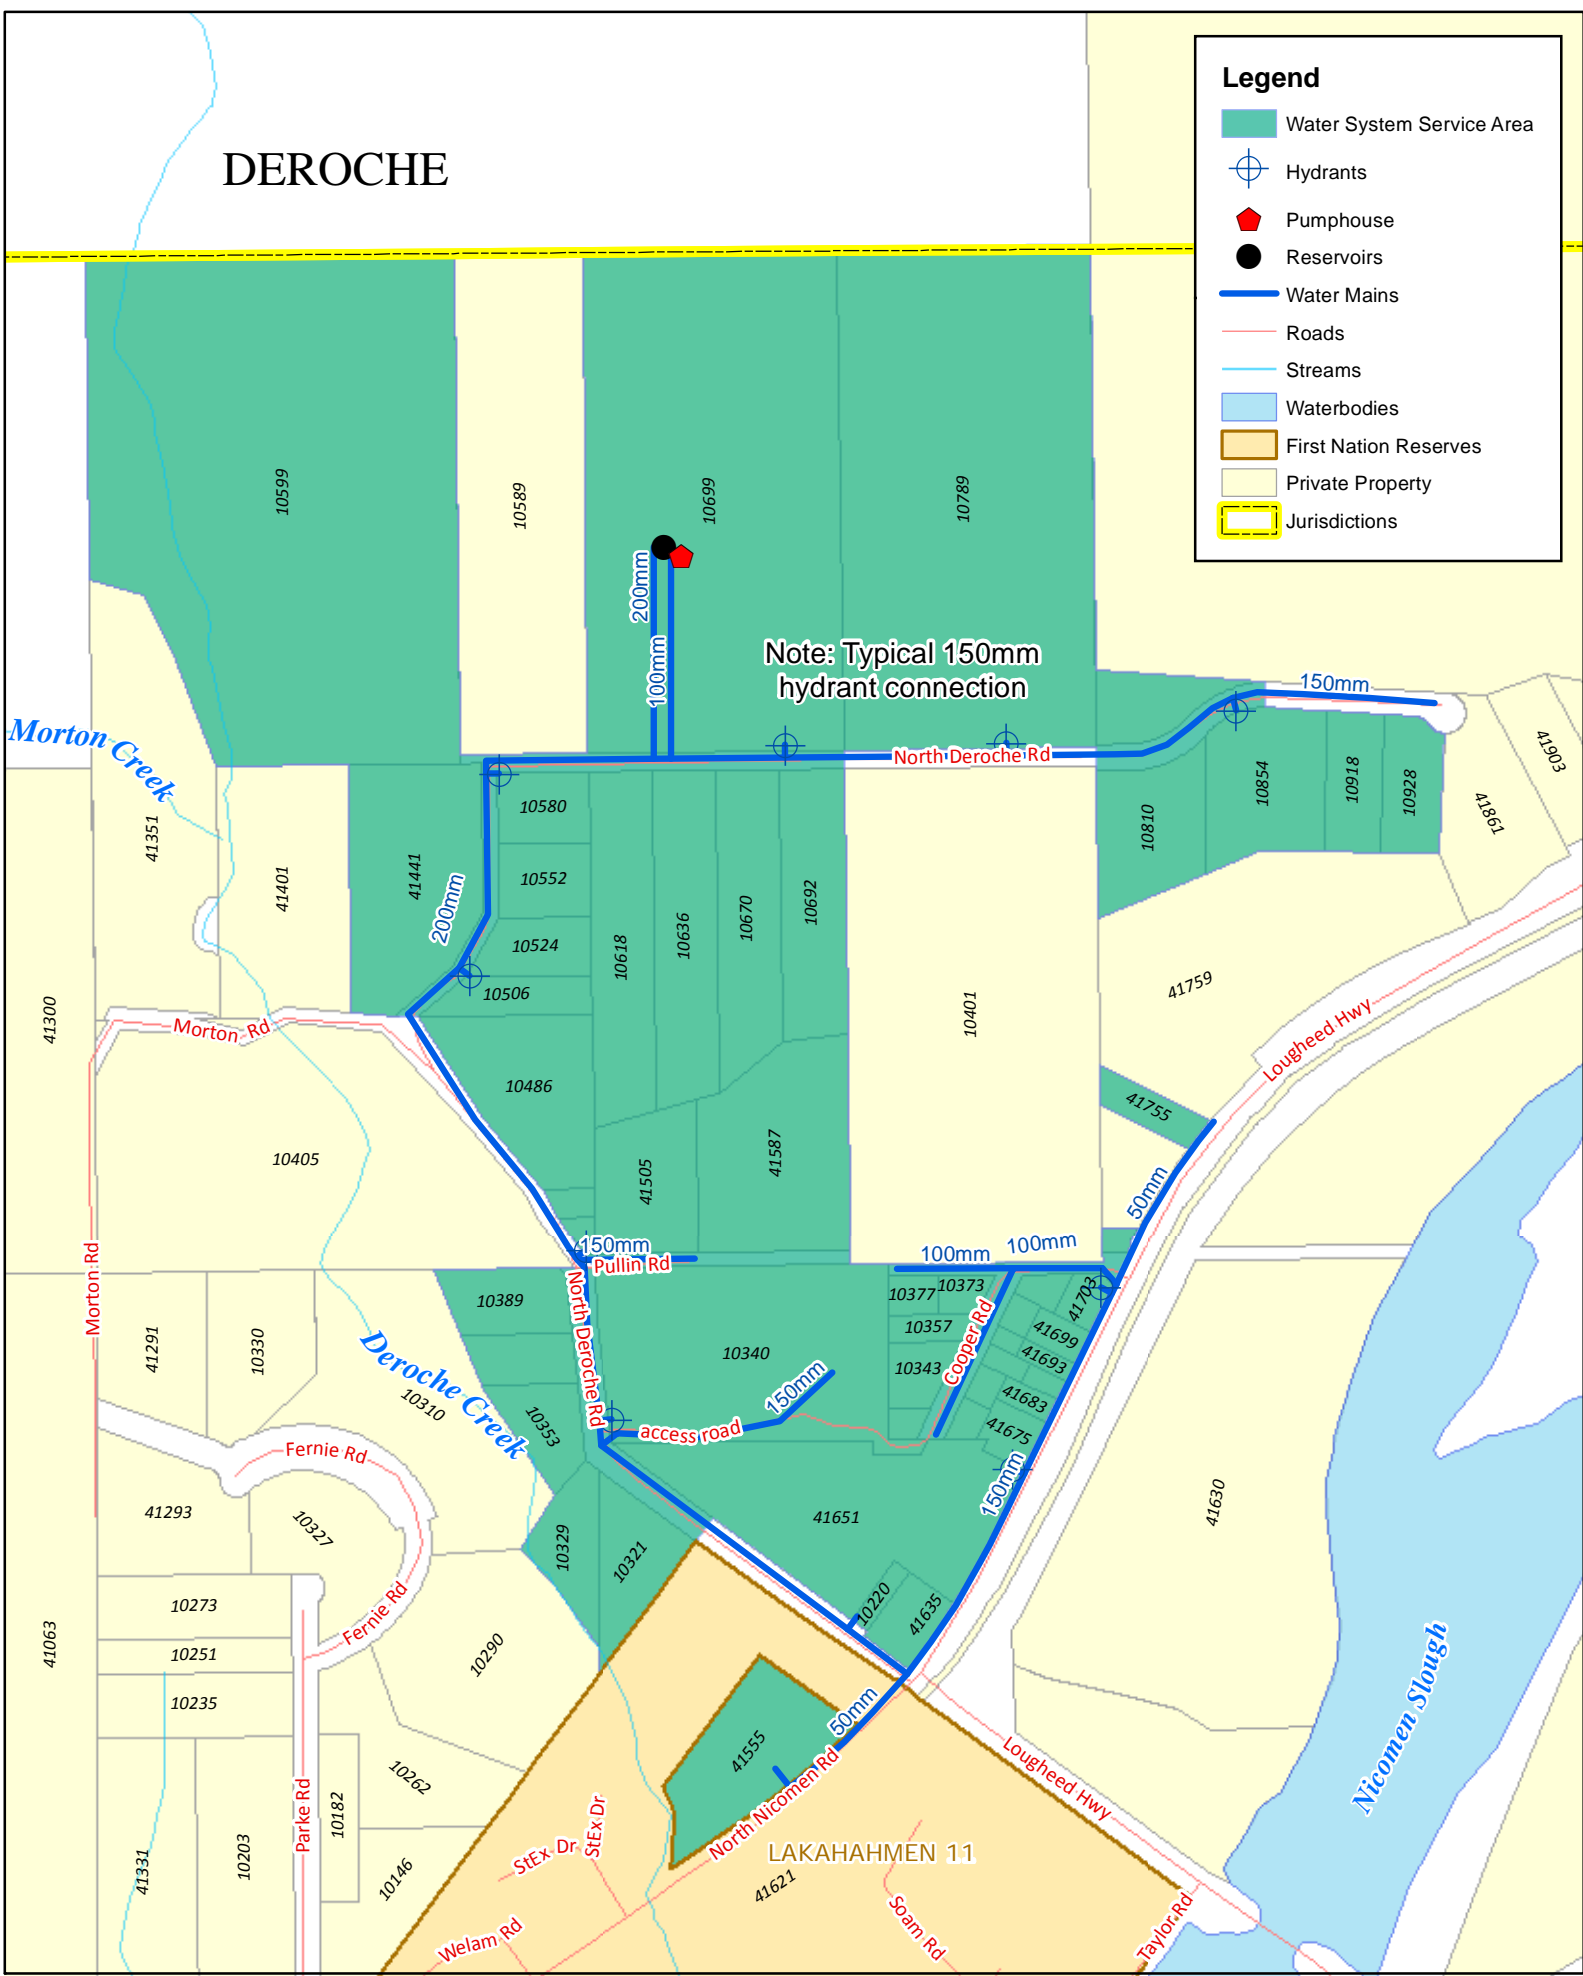

Note: Typical 150mm hydrant connection

